



TYPICAL FRONT EXTERIOR ELEVATION
SCALE: 1/8" = 1'-0"

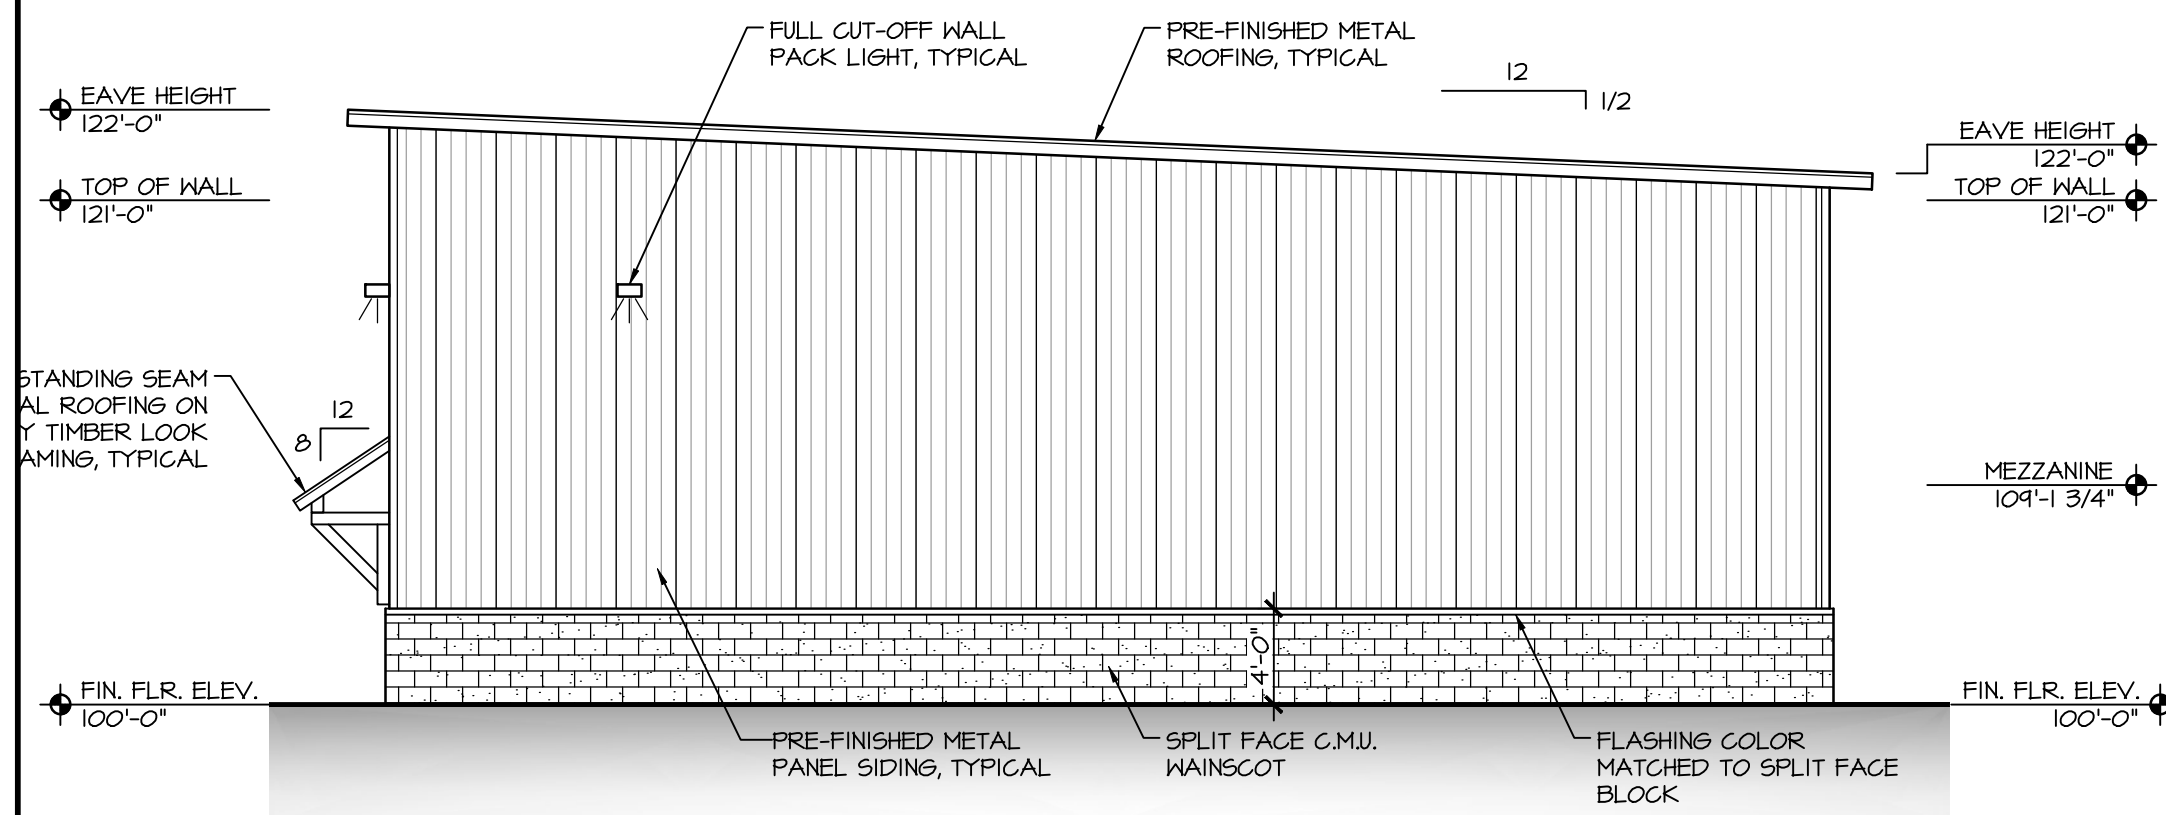


TYPICAL SIDE EXTERIOR ELEVATION
SCALE: 1/8" = 1'-0"

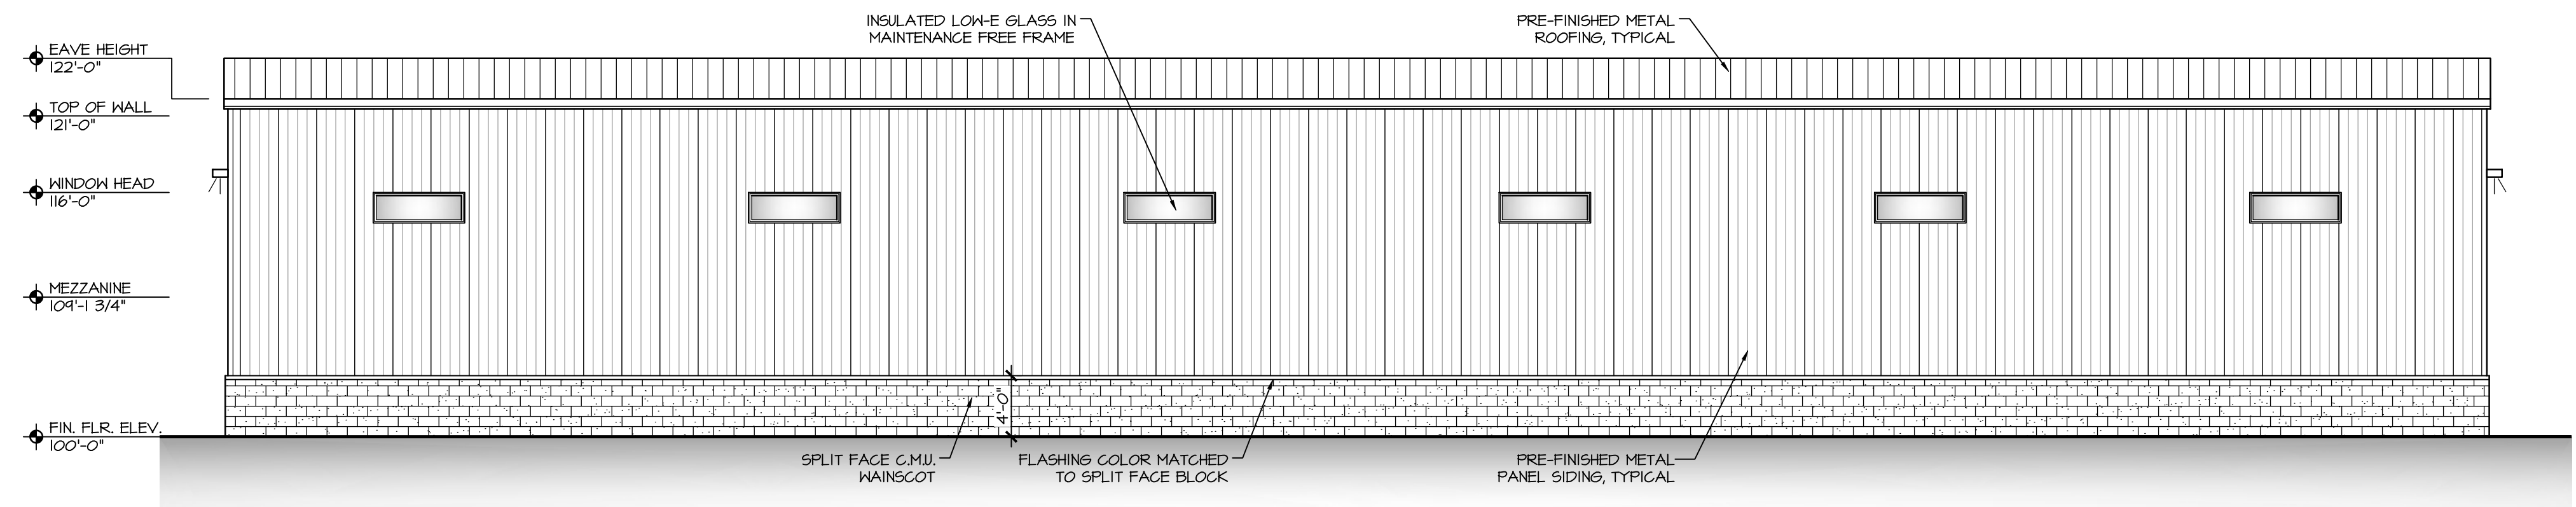

TYPICAL REAR EXTERIOR ELEVATION
SCALE: 1/8" = 1'-0"




EXTERIOR RENDERING
NO SCALE

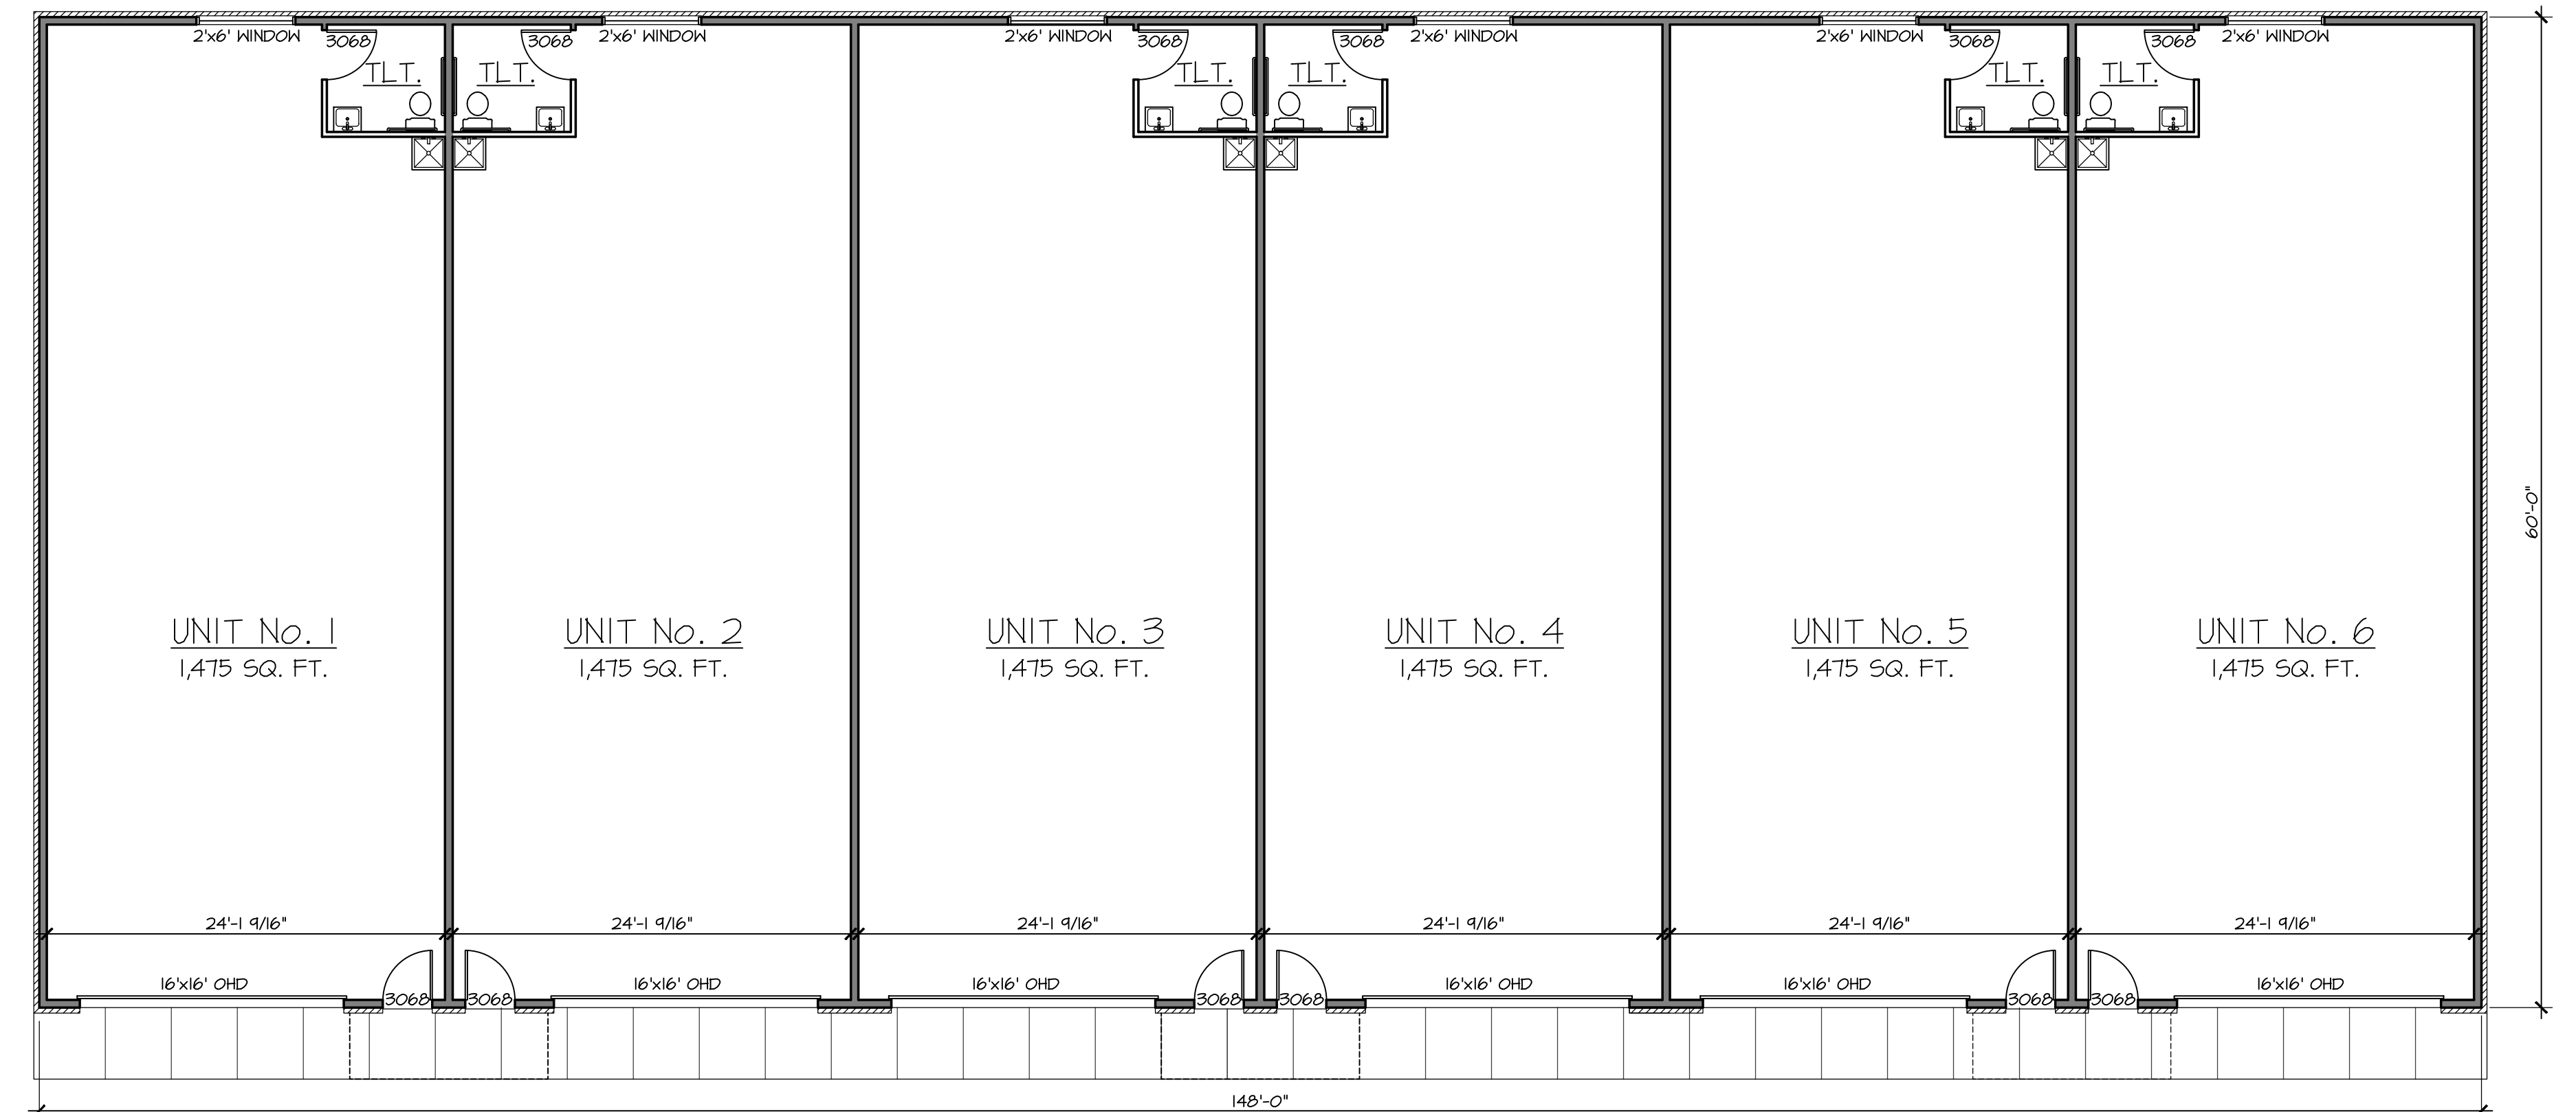

BUILDING FLOOR PLAN
SCALE: 1/8" = 1'-0"

DATE: 10-15-19
DESIGNED BY: B. HESSELSWEET
CAD OPERATOR: C.D.
CHECKED BY: B. HESSELSWEET

BROCK HESSELSWEET A.I.A.
14250 CRICKLEWOOD STREET
GRAND HAVEN, MICHIGAN 49417
PHONE: 616-335-1906

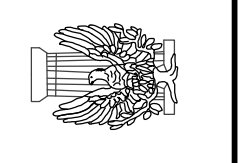

3rd STALL PROPERTIES
Muskegon, Michigan

SHEET NO.
A1.2